



1
19

FINAL COVER
(NOT TO SCALE)

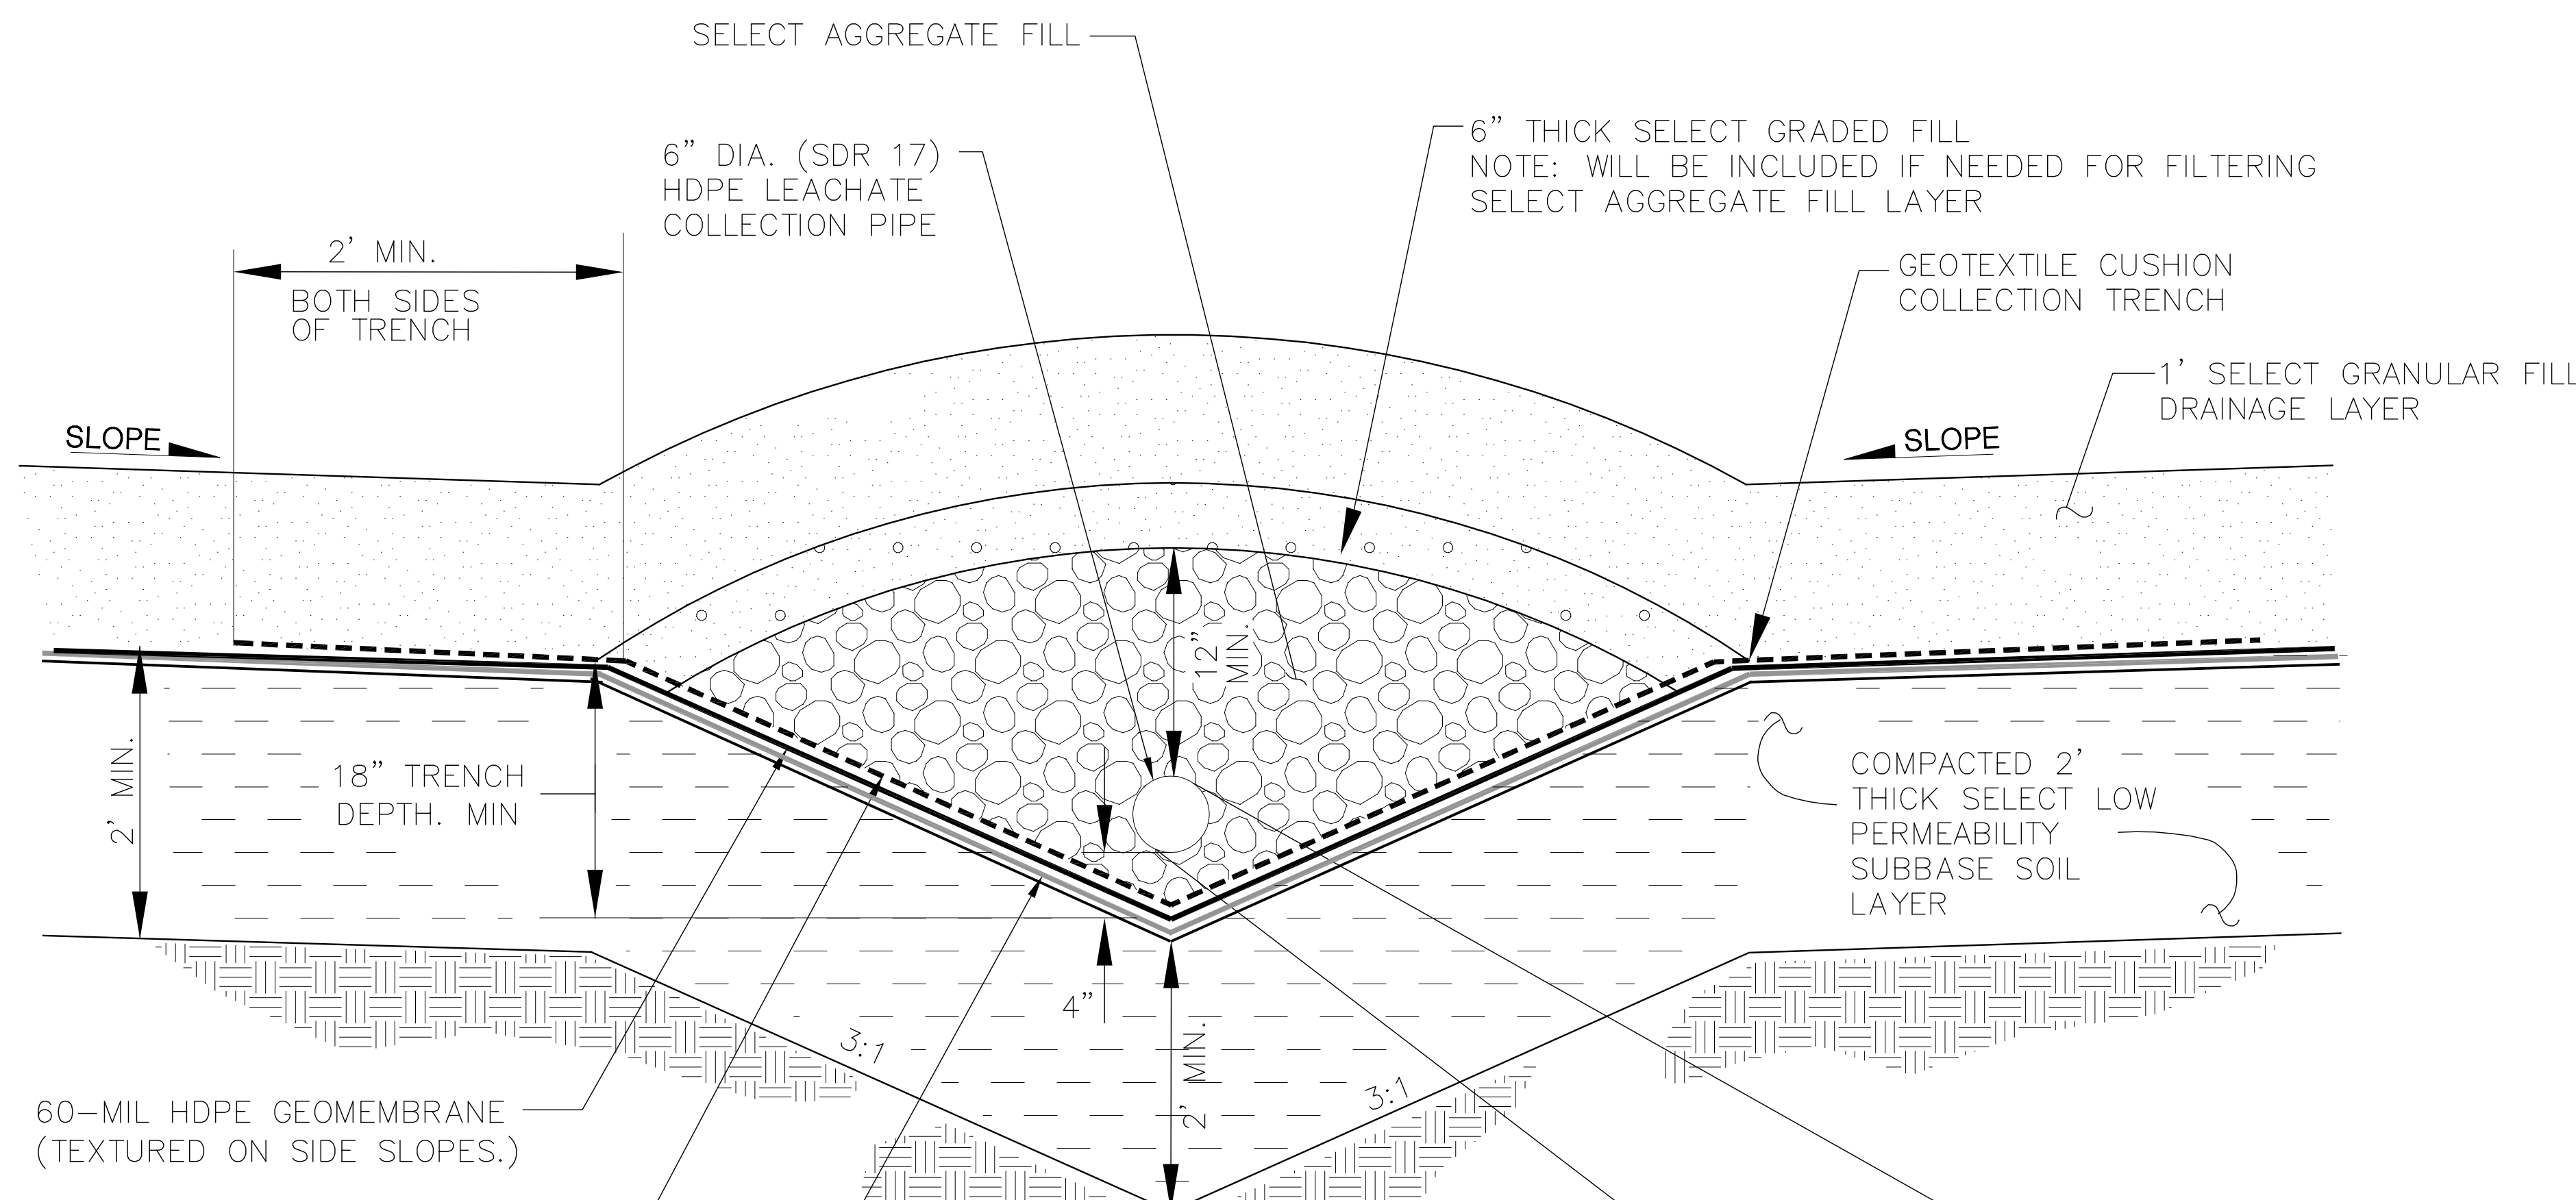

1
17

LEACHATE COLLECTION/LINER SYSTEM
(NOT TO SCALE)

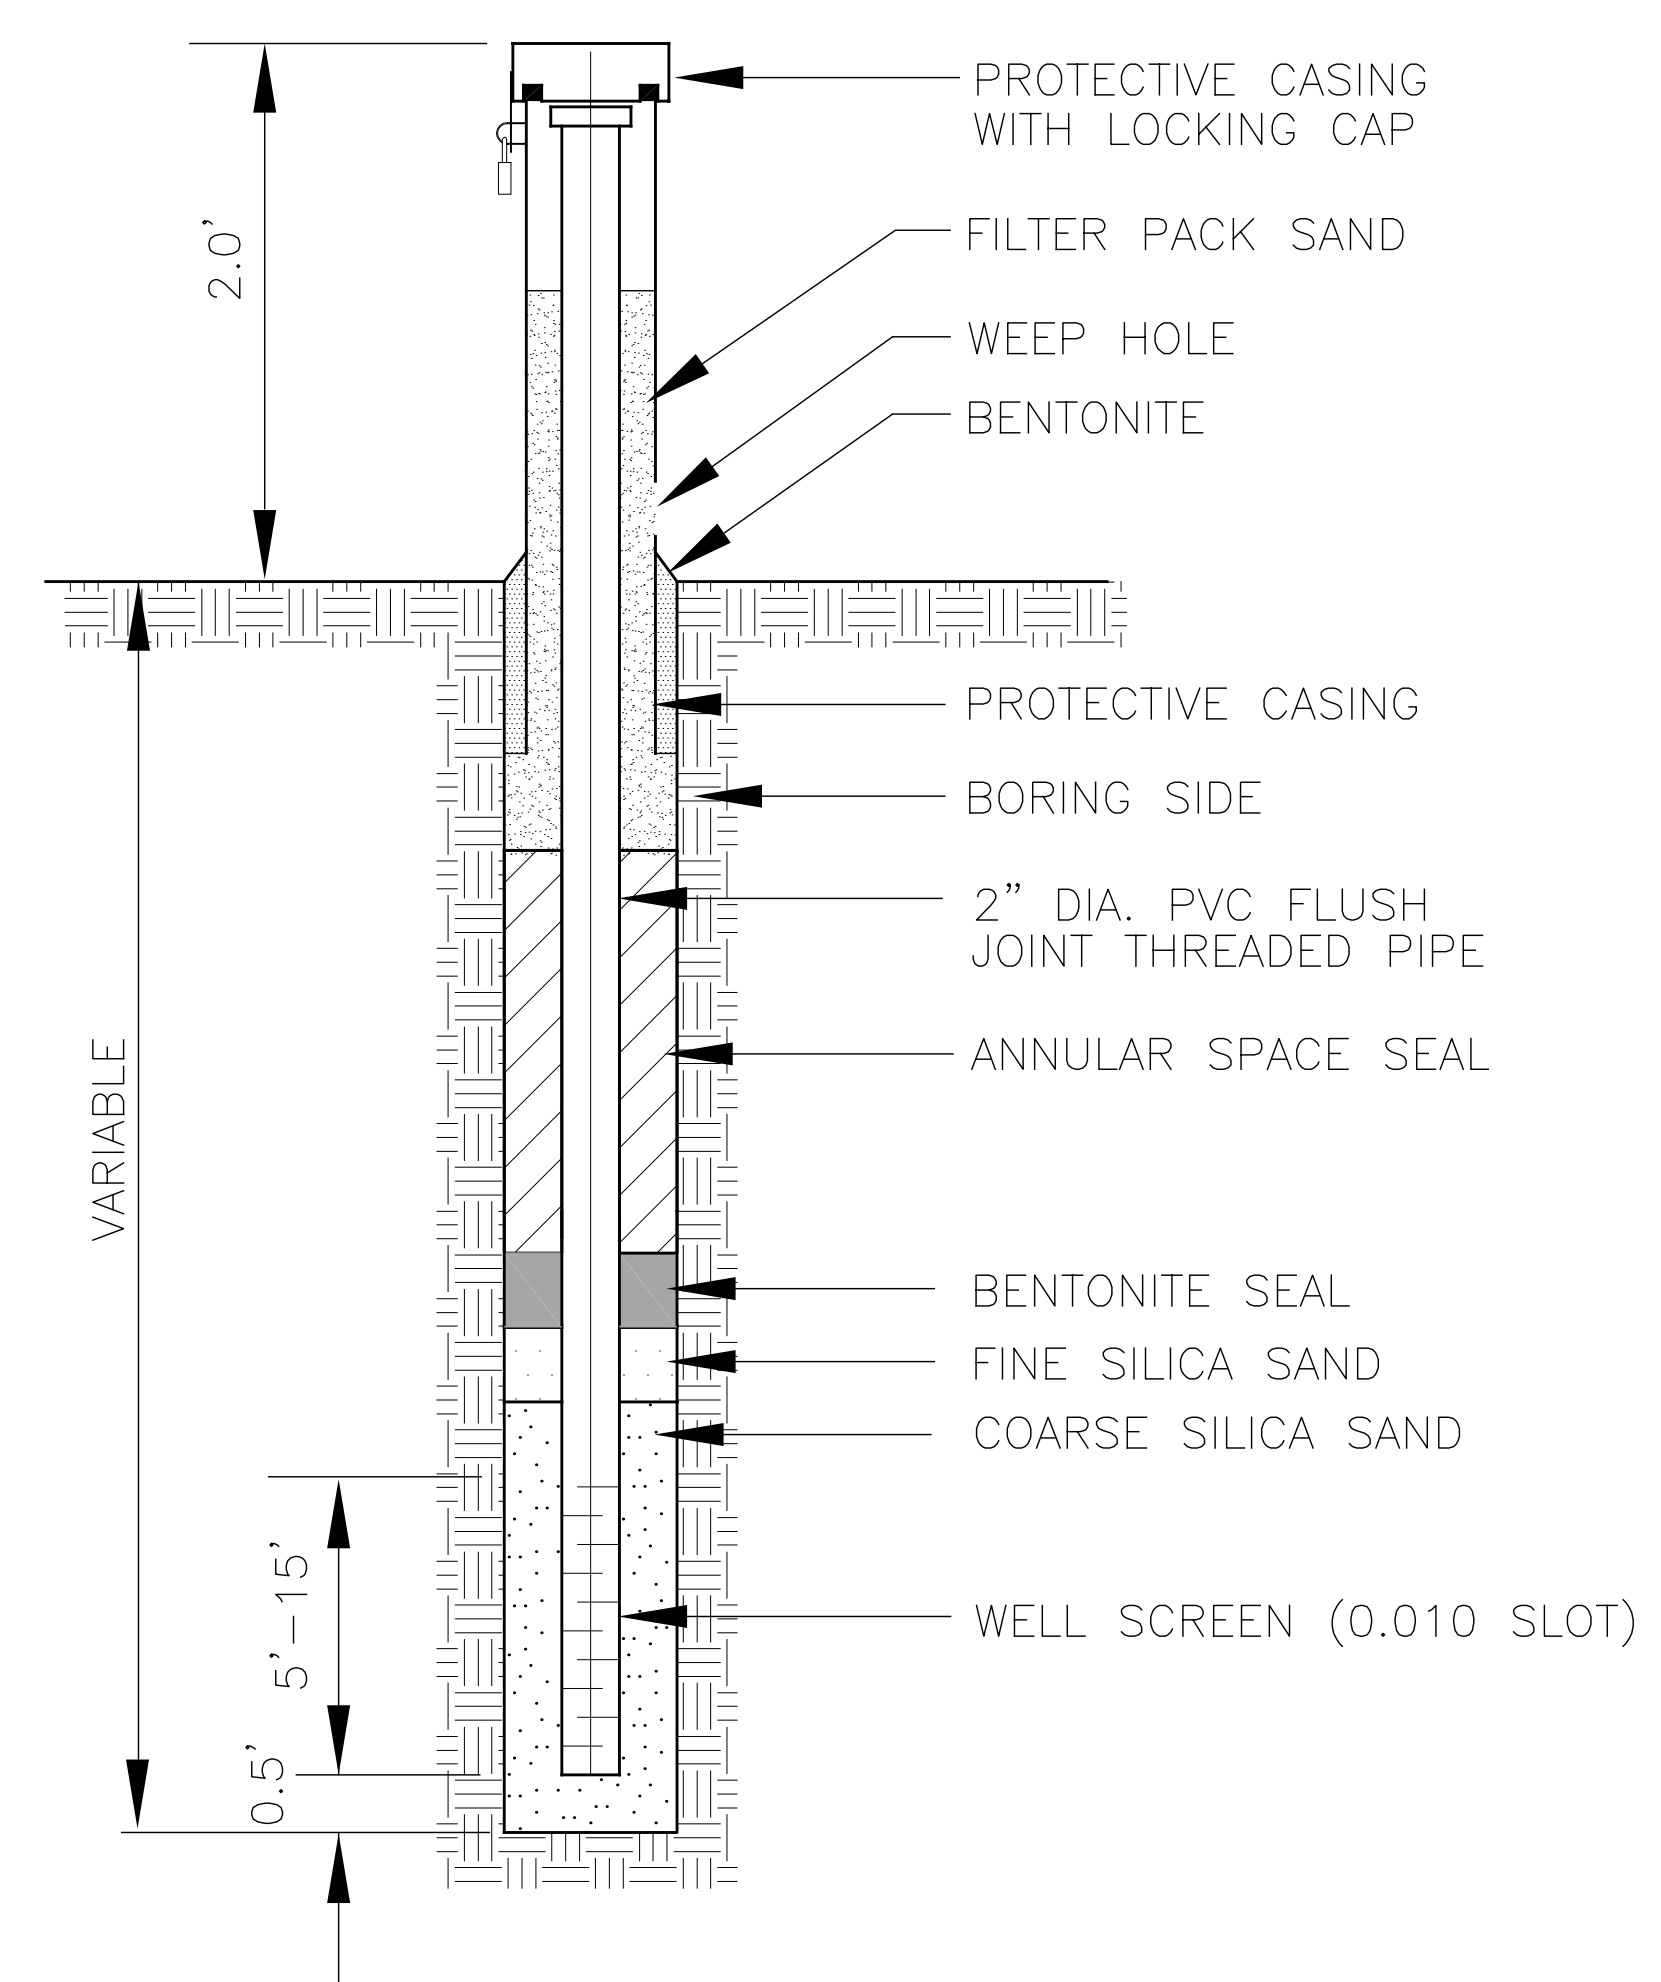

4
23

WATER TABLE MONITORING WELL
(NOT TO SCALE)

LINE AND SHADING LEGEND

--- GEOTEXTILE	— GEOMEMBRANE
--- GEOCOMPOSITE	--- GEOSYNTHETIC CLAY LINER (GCL)
TOPSOIL	NATIVE SOIL
SELECT GRANULAR FILL DRAINAGE LAYER	CONCRETE
PIPE BEDDING MATERIAL	RIPRAP
SELECT AGGREGATE FILL	GRAVEL
COMPACTED SELECT LOW PERMEABILITY SOIL	GENERAL FILL

NOTE: THESE PLANS ARE ACCOMPANIED BY A REPORT OF THE TITLE. THESE DOCUMENTS ARE INTERRELATED AND ARE INTENDED TO BE USED AND REVIEWED TOGETHER. THESE DOCUMENTS ARE INTENDED TO BE USED FOR REGULATORY PURPOSES ONLY. NOT FOR CONSTRUCTION.

NO.	BY	DATE	REVISION	APP'D.
3.				
2.				
1.				

PROJECT: DAIRYLAND POWER COOPERATIVE
PLAN OF OPERATION
BUFFALO COUNTY, WISCONSIN

SHEET TITLE: DETAILS

DRAWN BY: VELTET	SCALE: NOT TO SCALE	PROJ. NO. 3081.40/C_M
CHECKED BY:	DATE PRINTED:	FILE NO. MTG_DTL1.DWG
APPROVED BY:		FIGURE 1
DATE: SEPTEMBER 2007		

RMT

744 Heartland Trail
Madison, WI 53717-1934
P.O. Box 8923
Madison, WI 53708-8923
Phone: 608/831-4444

SCALE: AS SHOWN
DATE: 09/07/07
DRAWN BY: VELTET
CHECKED BY:
APPROVED BY:
DATE: 09/07/07